


LE SILO MARSEILLE _ CONFIGURATION
 PJA - 15.40 m

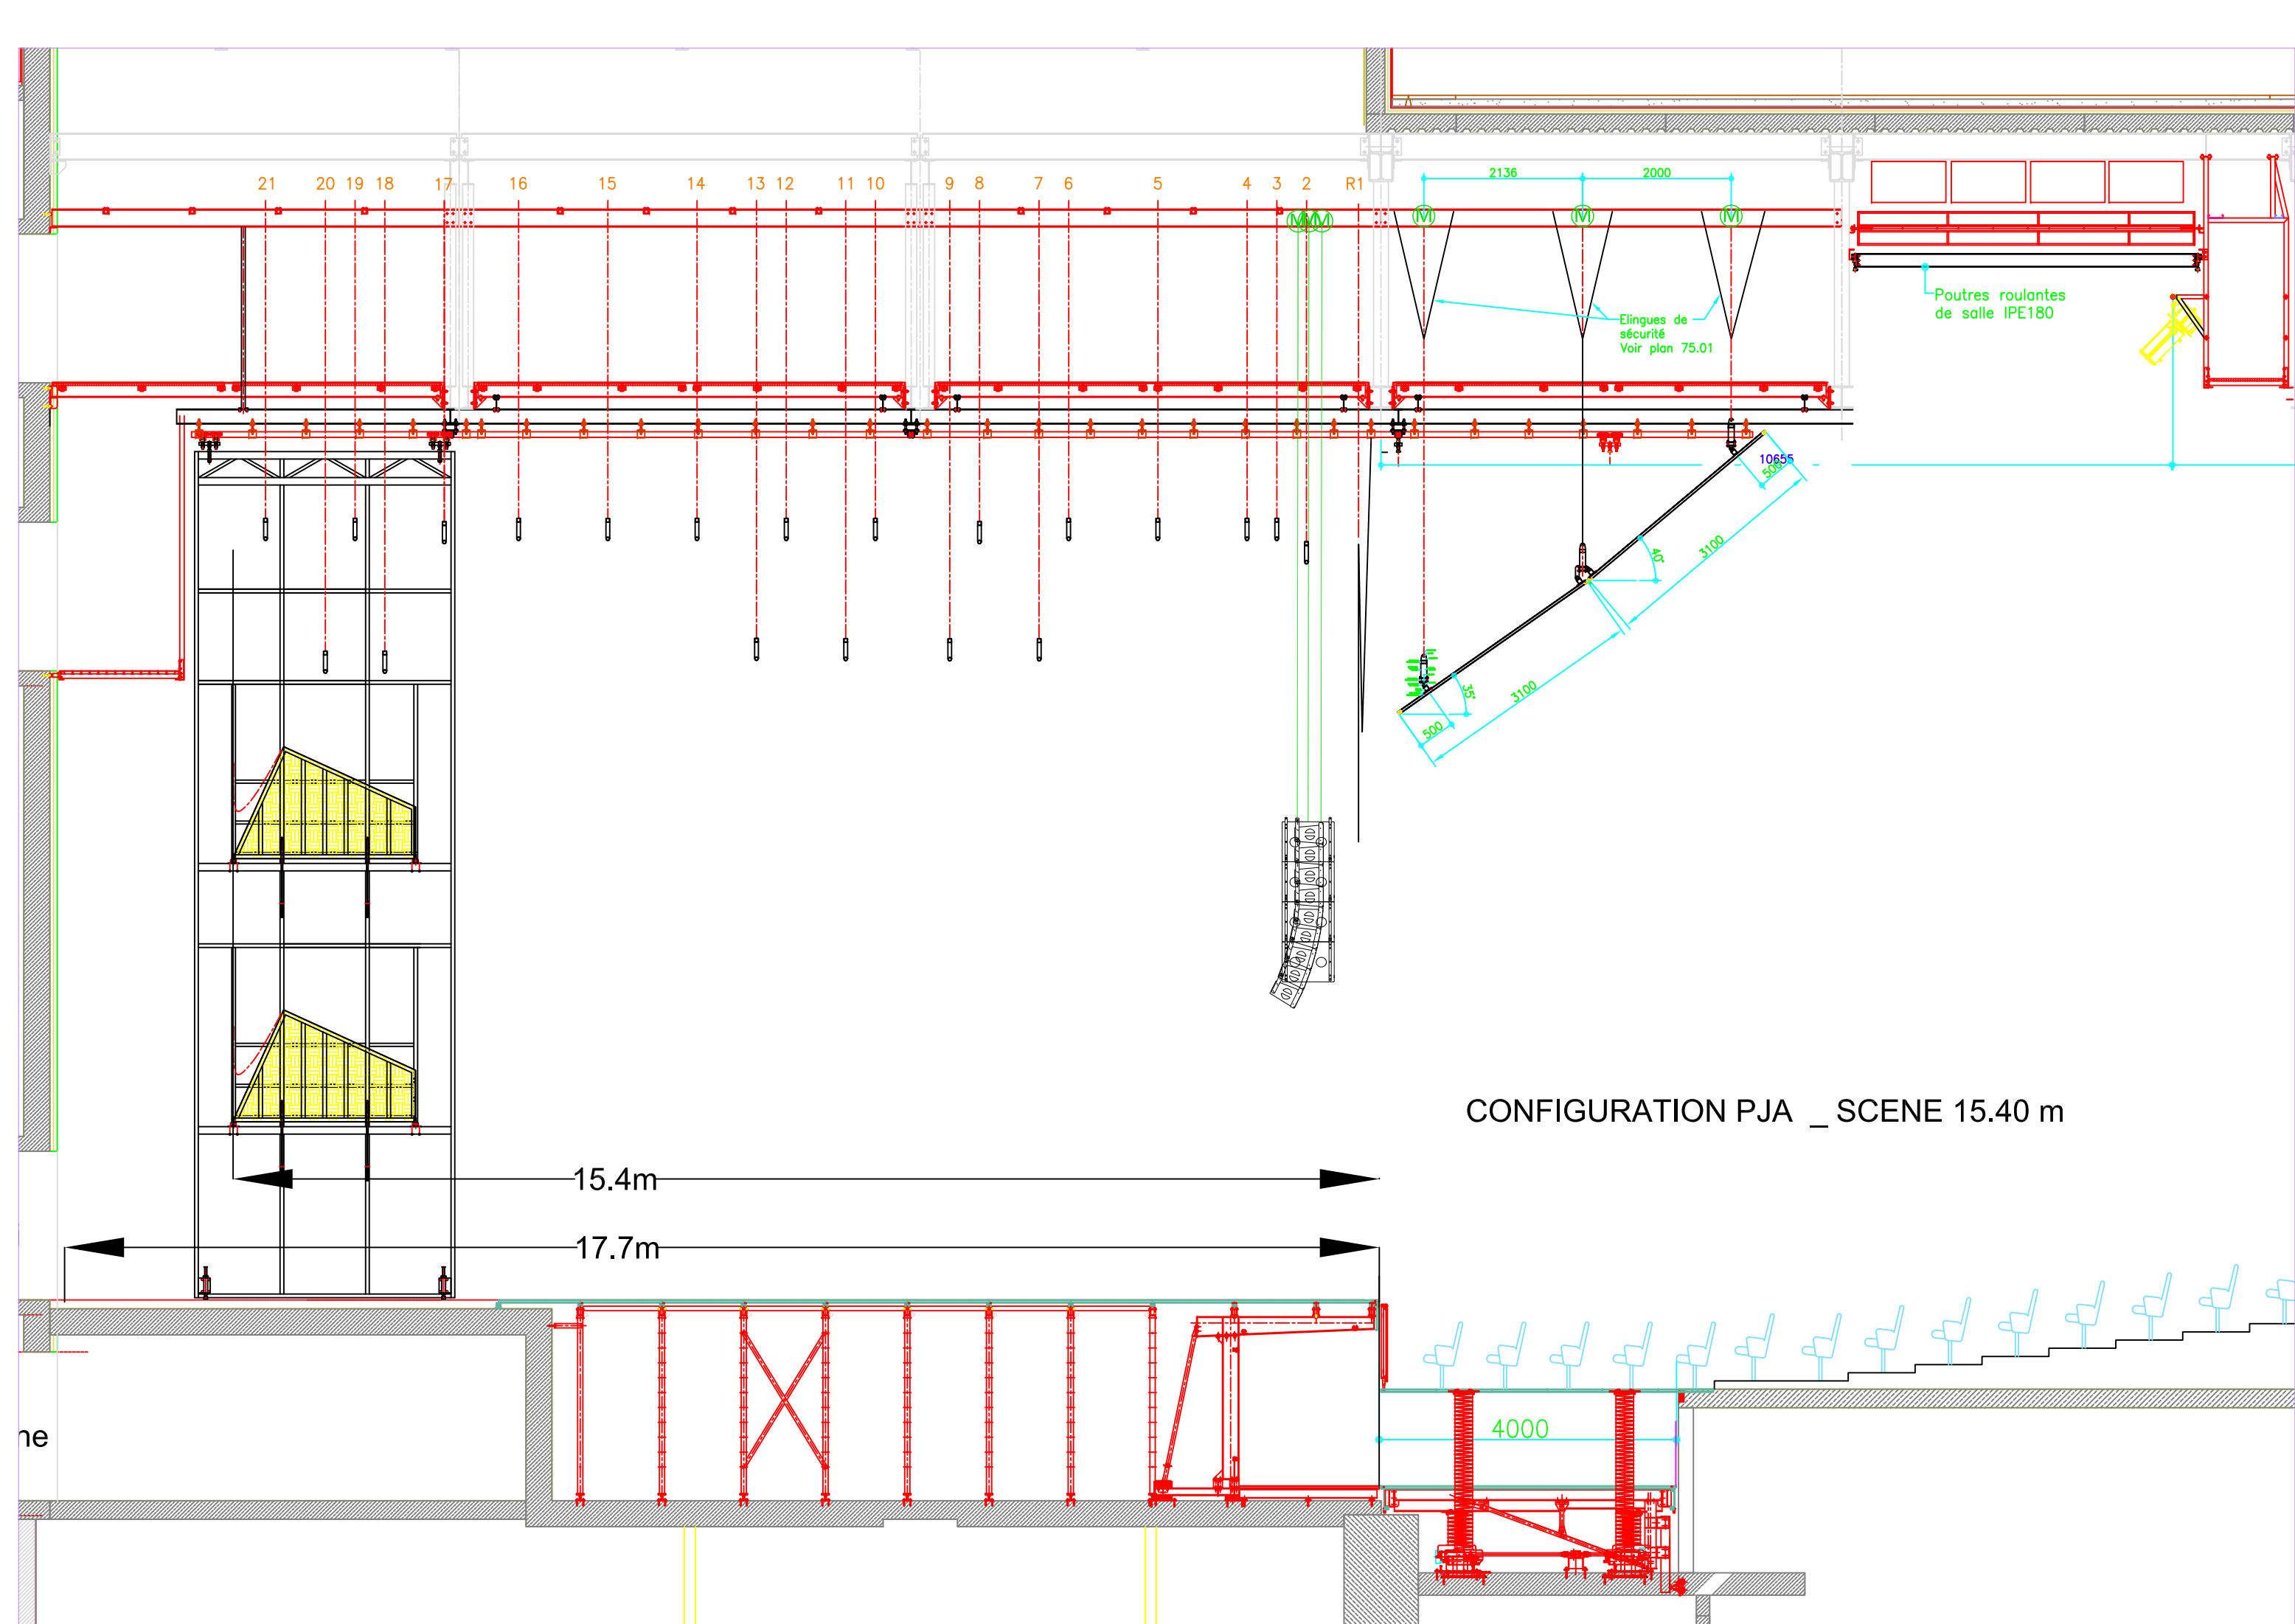

21 20 19 18 17 16 15 14 13 12 11 10 9 8 7 6 5 4 3 2 R1

Elingues de sécurité
Voir plan 75.01

Poutres roulantes
de salle IPE180

CONFIGURATION PJA _ SCENE 15.40 m

15.4m

17.7m

4000

10655
500

3100

3100

500

35°

40°

ne